




Site Plan scale 1:200

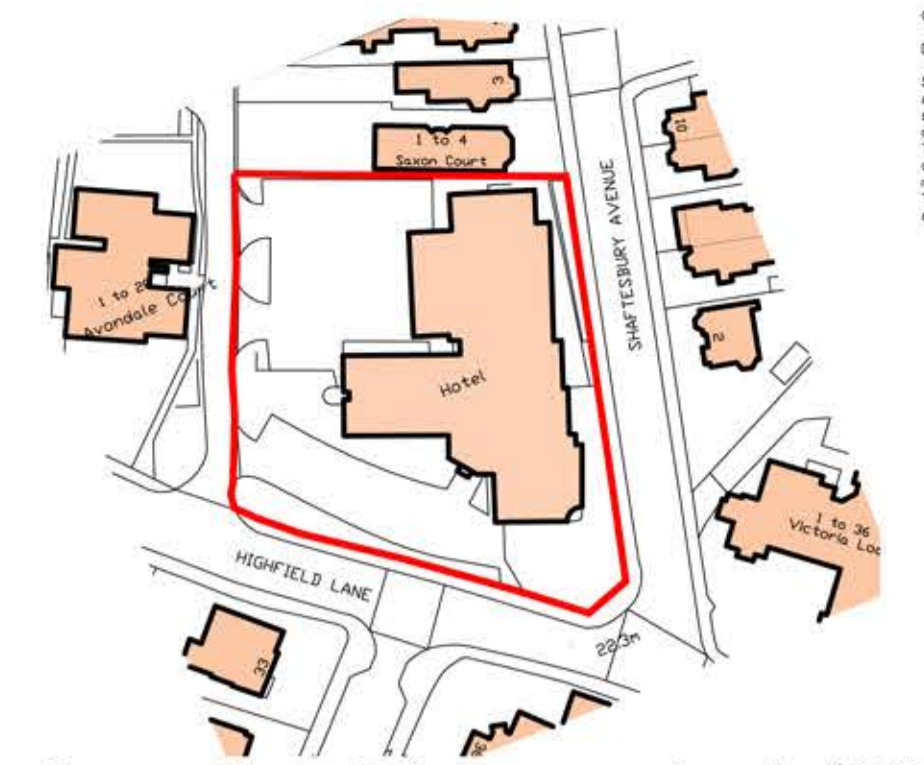


Location Plan scale 1:1250

- KEY:**
- Existing Trees
 - Existing Trees Tree Route protection (TRP)
 - Trees to be Removed
 - New Trees to be planted 2 for every TPO trees removed
 - Existing building to be demolished
 - Existing LEVELS

AS EXISTING		AS PROPOSED	
Site Area	3660 sm	Site Area	3660 sm
MIX:	Bedroom	MIX:	Bedroom
G.F.	10 Units	G.F.	20 Units
G.F.	30 Units	G.F.	40 Units
G.F.	31 Units	G.F.	41 Units
TOT.	71 Units	TOT.	101 Units
Tot.Parking Space n. 47		Tot.Parking Space n. 34	

Proposed alteration to the existent -scale 1:500

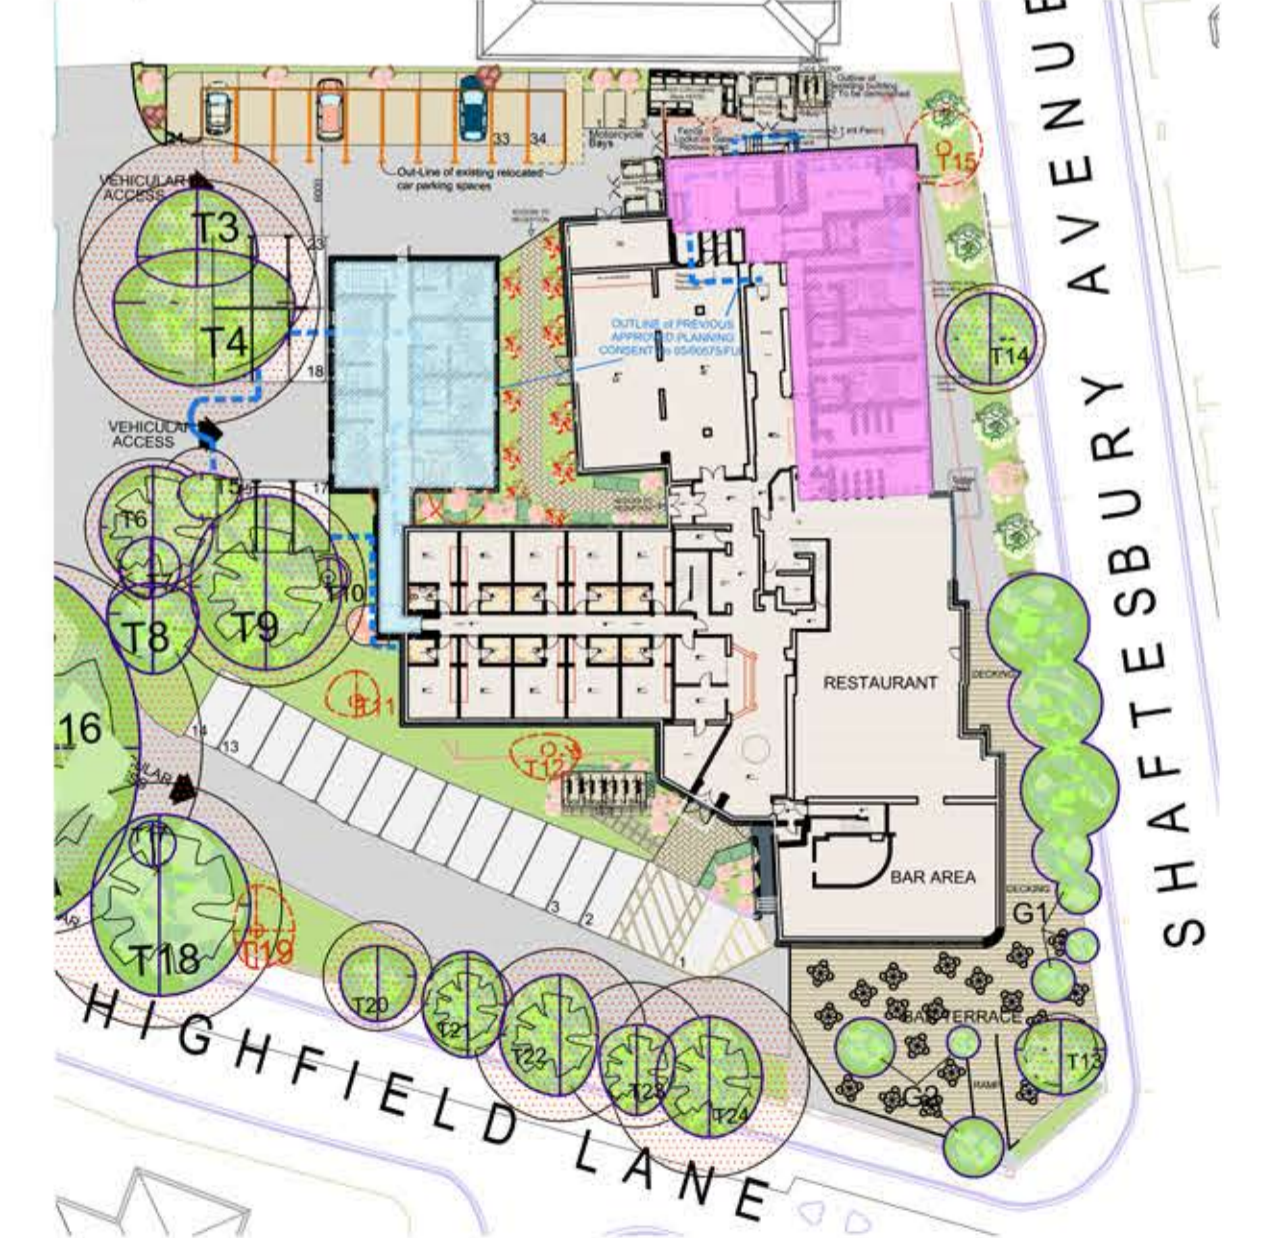

client:	project:	revision:	date:
Ashley Hotel Southampton Ltd	Highfield Hotel Southampton Hotel Bedroom Extension		
project no:	drawing no:	revision:	checked:
7180	P1-01	AC	Nov 2018
drawn:	date:	scale @	A1
Various			