

STREET SCENE



Street Scene A - View along Shaftesbury Avenue-scale 1:200




Street Scene B- View along Highfield Lane- scale 1:200


BUILDING ELEVATIONS




1. EAST ELEVATION to Shaftesbury Avenue -scale 1:200

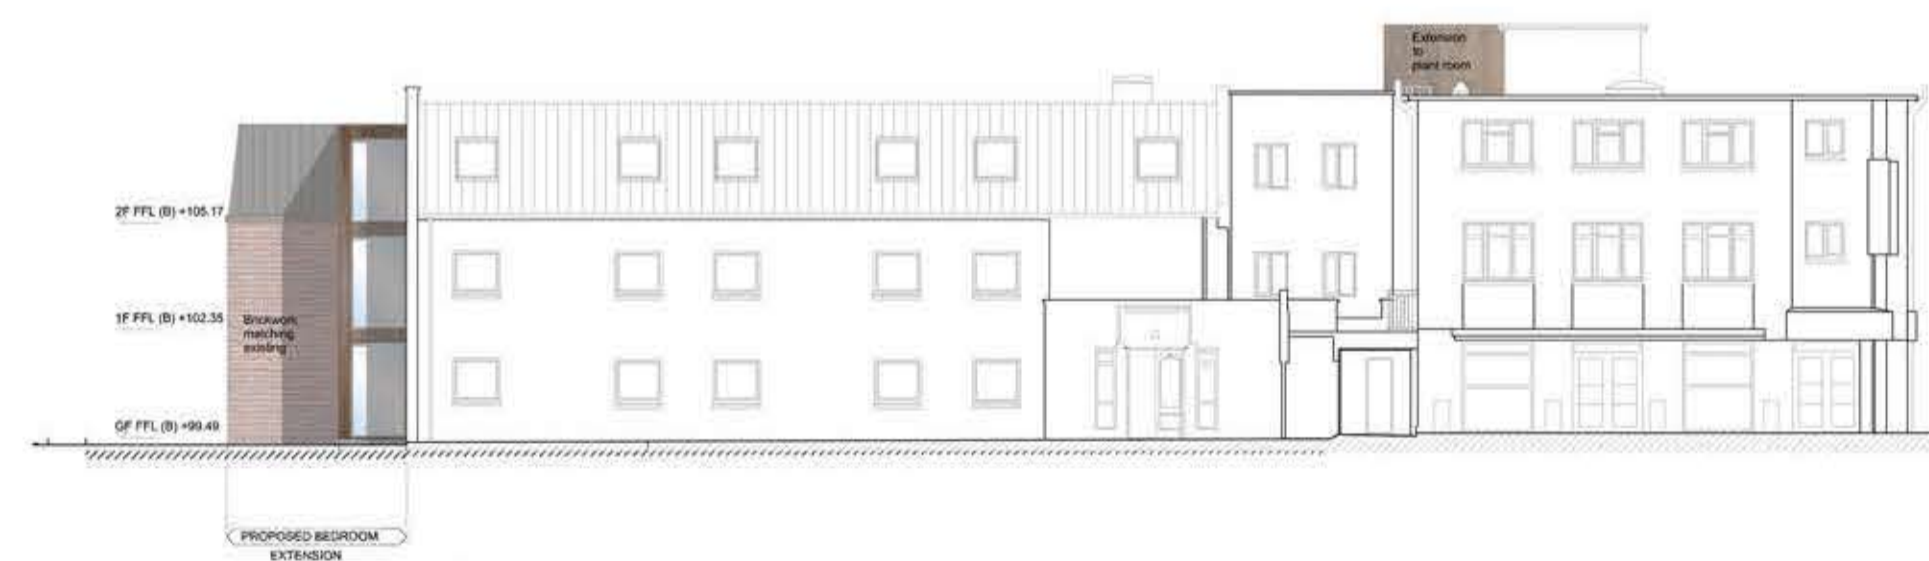

2. SOUTH ELEVATION to Highfield Avenue -scale 1:200

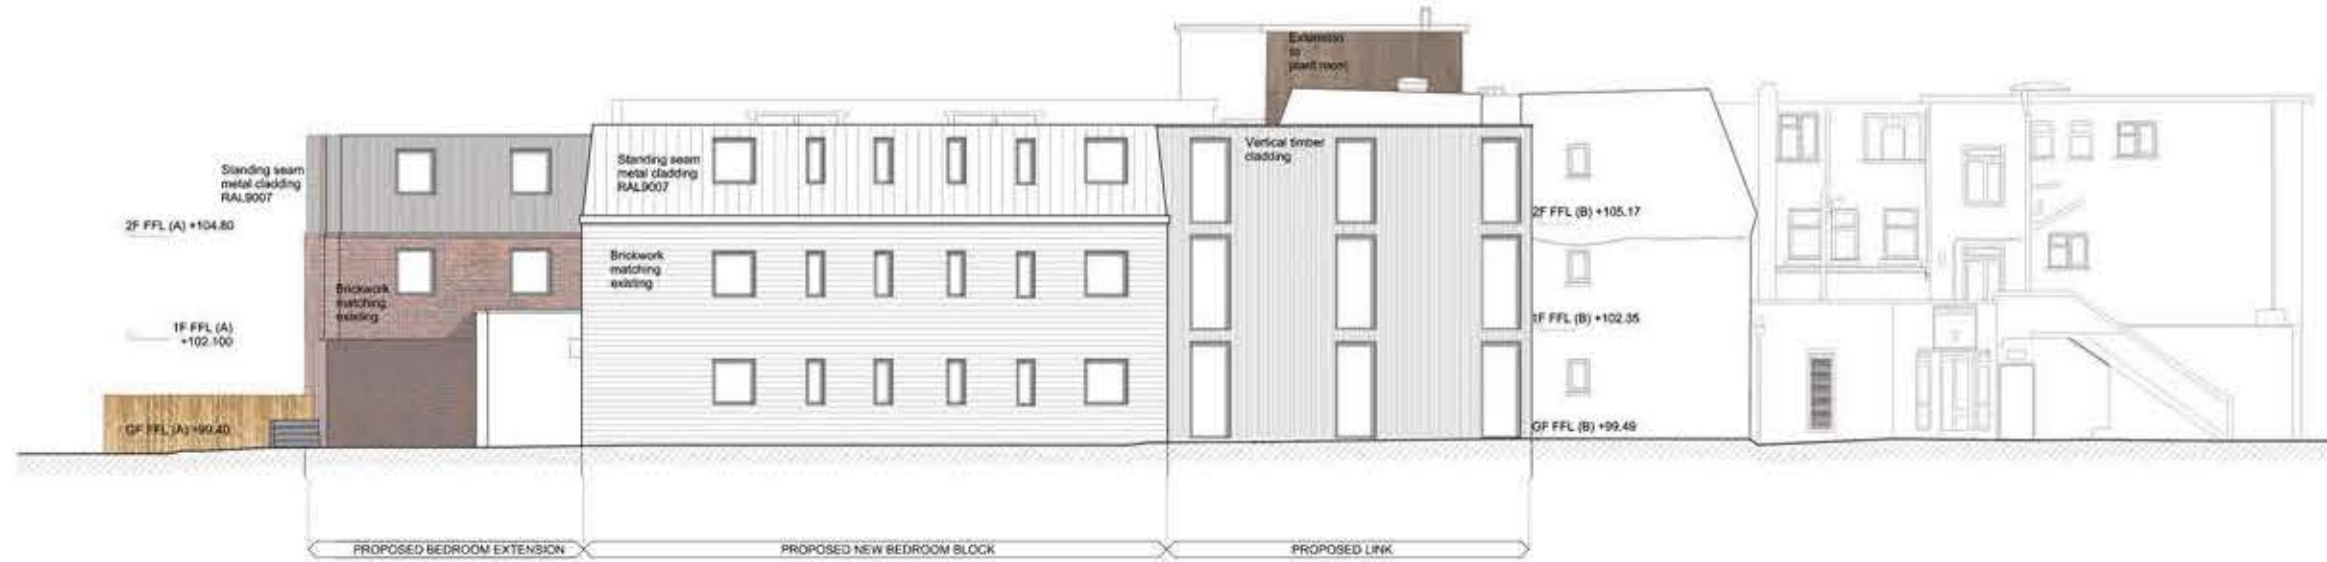


3. WEST ELEVATION to the car park -scale 1:200

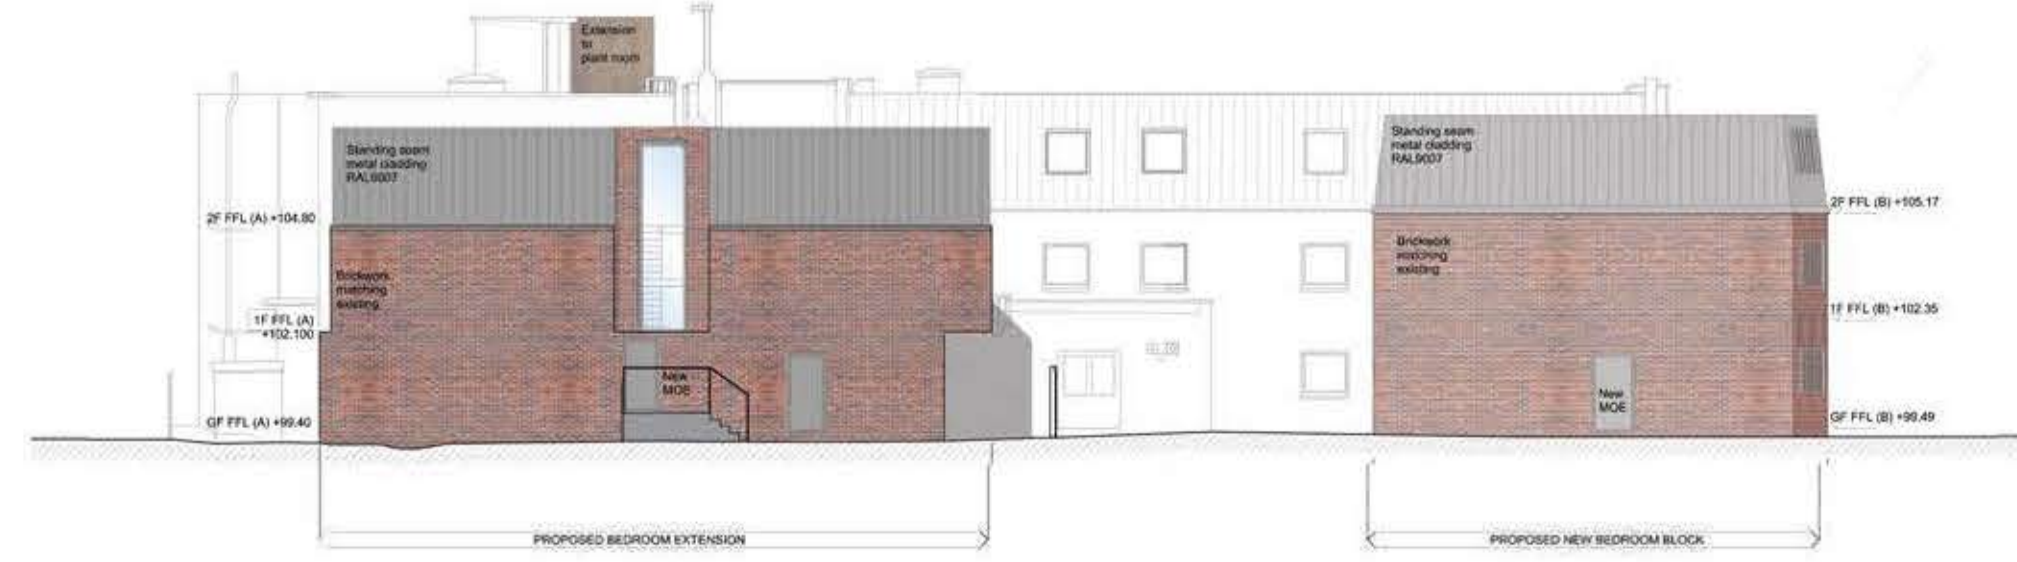

4. NORTH ELEVATION to Saxon Court -scale 1:200



Key Plan scale 1:500

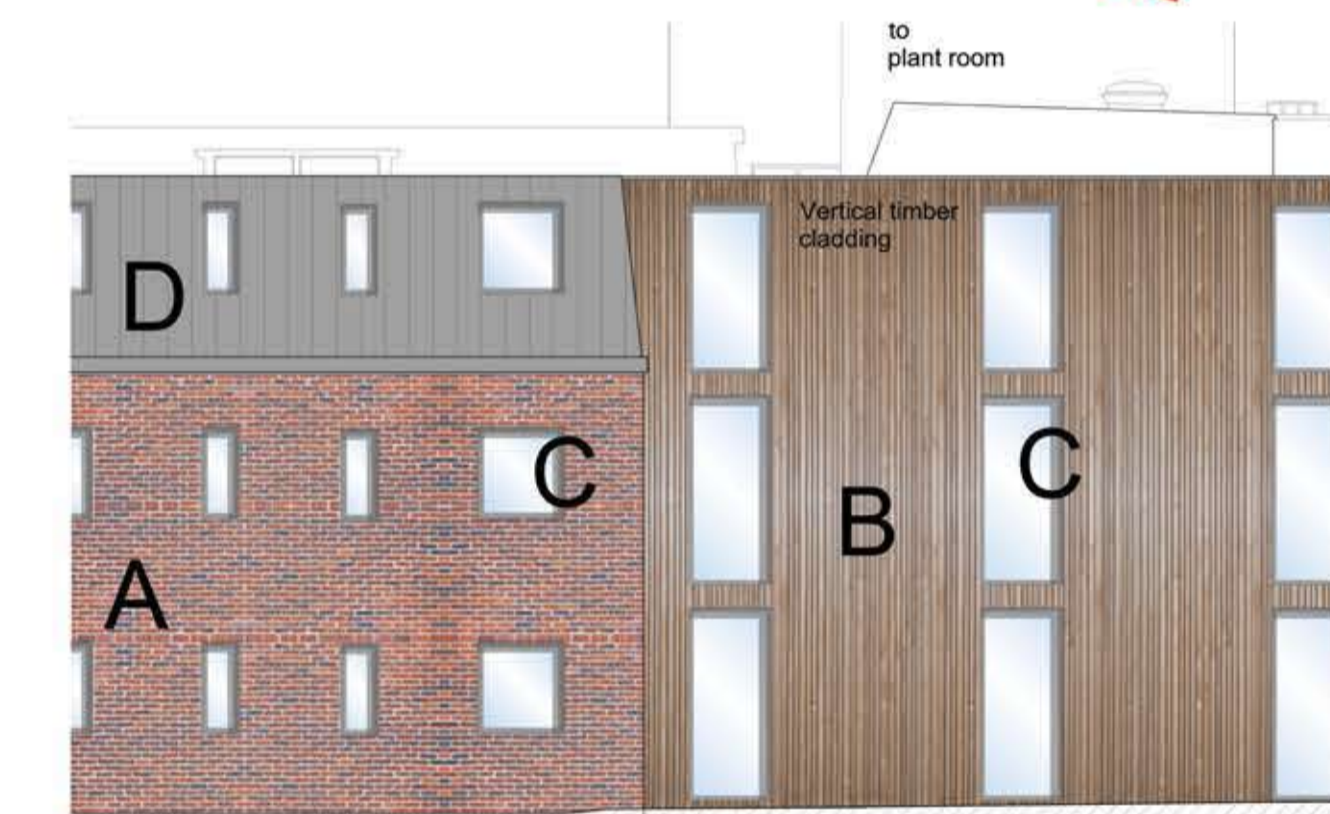

Detailed Elevation West Elevation scale 1:100

SCHEDULE OF PROPOSED MAIN MATERIALS



revision:	date:
client: Ashley Hotel Southampton Ltd	project: Highfield Hotel Southampton Hotel Bedroom Extension
drawing: Street scene and Elevations A4 Proposed	scale: @ A1
project no: 7180	drawing no: P1-02
revision: ACJ/H	date: Nov 2018
checked: Various	scale: @ A1