

Location Plan scale 1:1250

Construction (Design and Management) Regulations 2015
 Designer Considerations
 Street Design Partnership's duty on this project is that of "Designer" as defined by Regulation 5 and have assessed foreseeable risks to those involved in the construction and future use of the structure and to be duty discharged accordingly for an intended purpose. Being aware of other design considerations and reduced risks associated with. Risk Register.
 The Designer has provided adequate information about any significant risks associated with the design and coordinated the work with others in order to improve the way in which risks are managed and controlled.
 The associated risks are mitigated to site or project specific risks and as such are not considered as a complete and final list of hazards that may exist.




First Floor Plan

MIX:	Bedroom
1.F.	30 Units



Second Floor Plan

MIX:	Bedroom
2.F.	31 Units

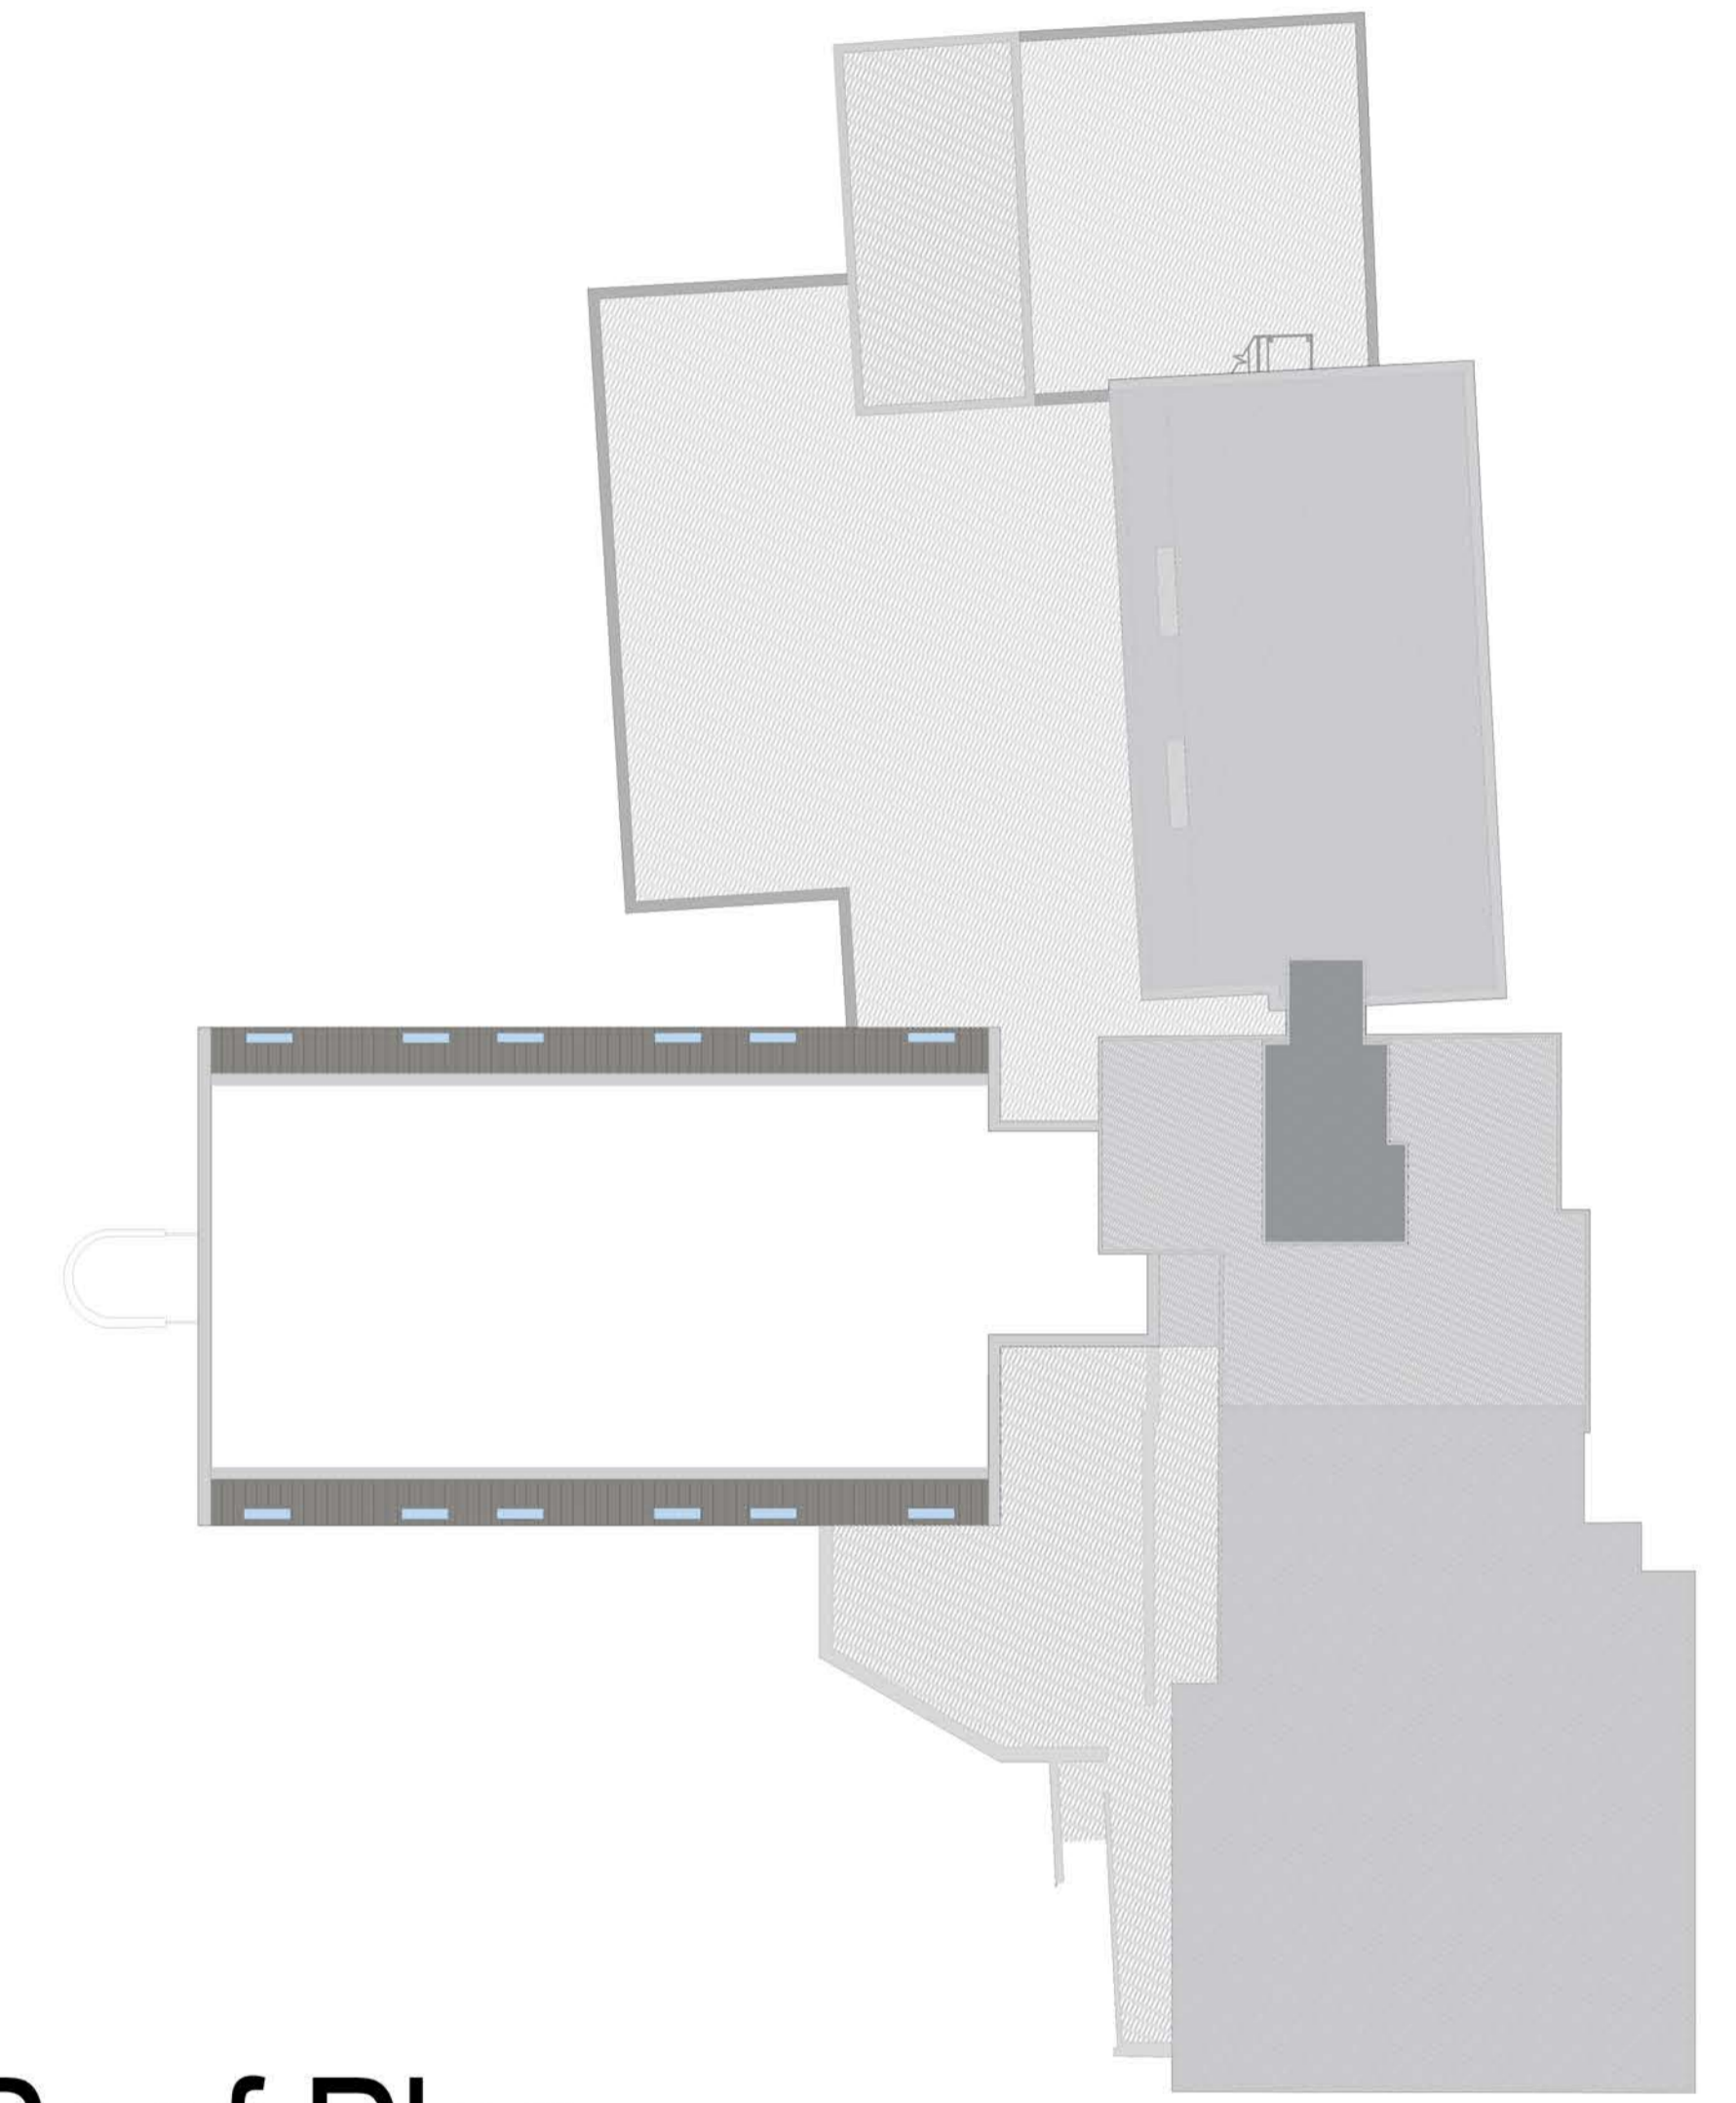

Roof Plan

client:	project:	revision:	date:
Ashley Hotel Southampton Ltd	Highfield Hotel Southampton Hotel Bedroom Extension As Existing		
drawing:			
Floor Plans			
As Existing			
project no:	drawing no:	revision:	drawn:
7180	P1-003-E	JH	Nov 2018
checked:	date:	scale @	A1